


LEGEND

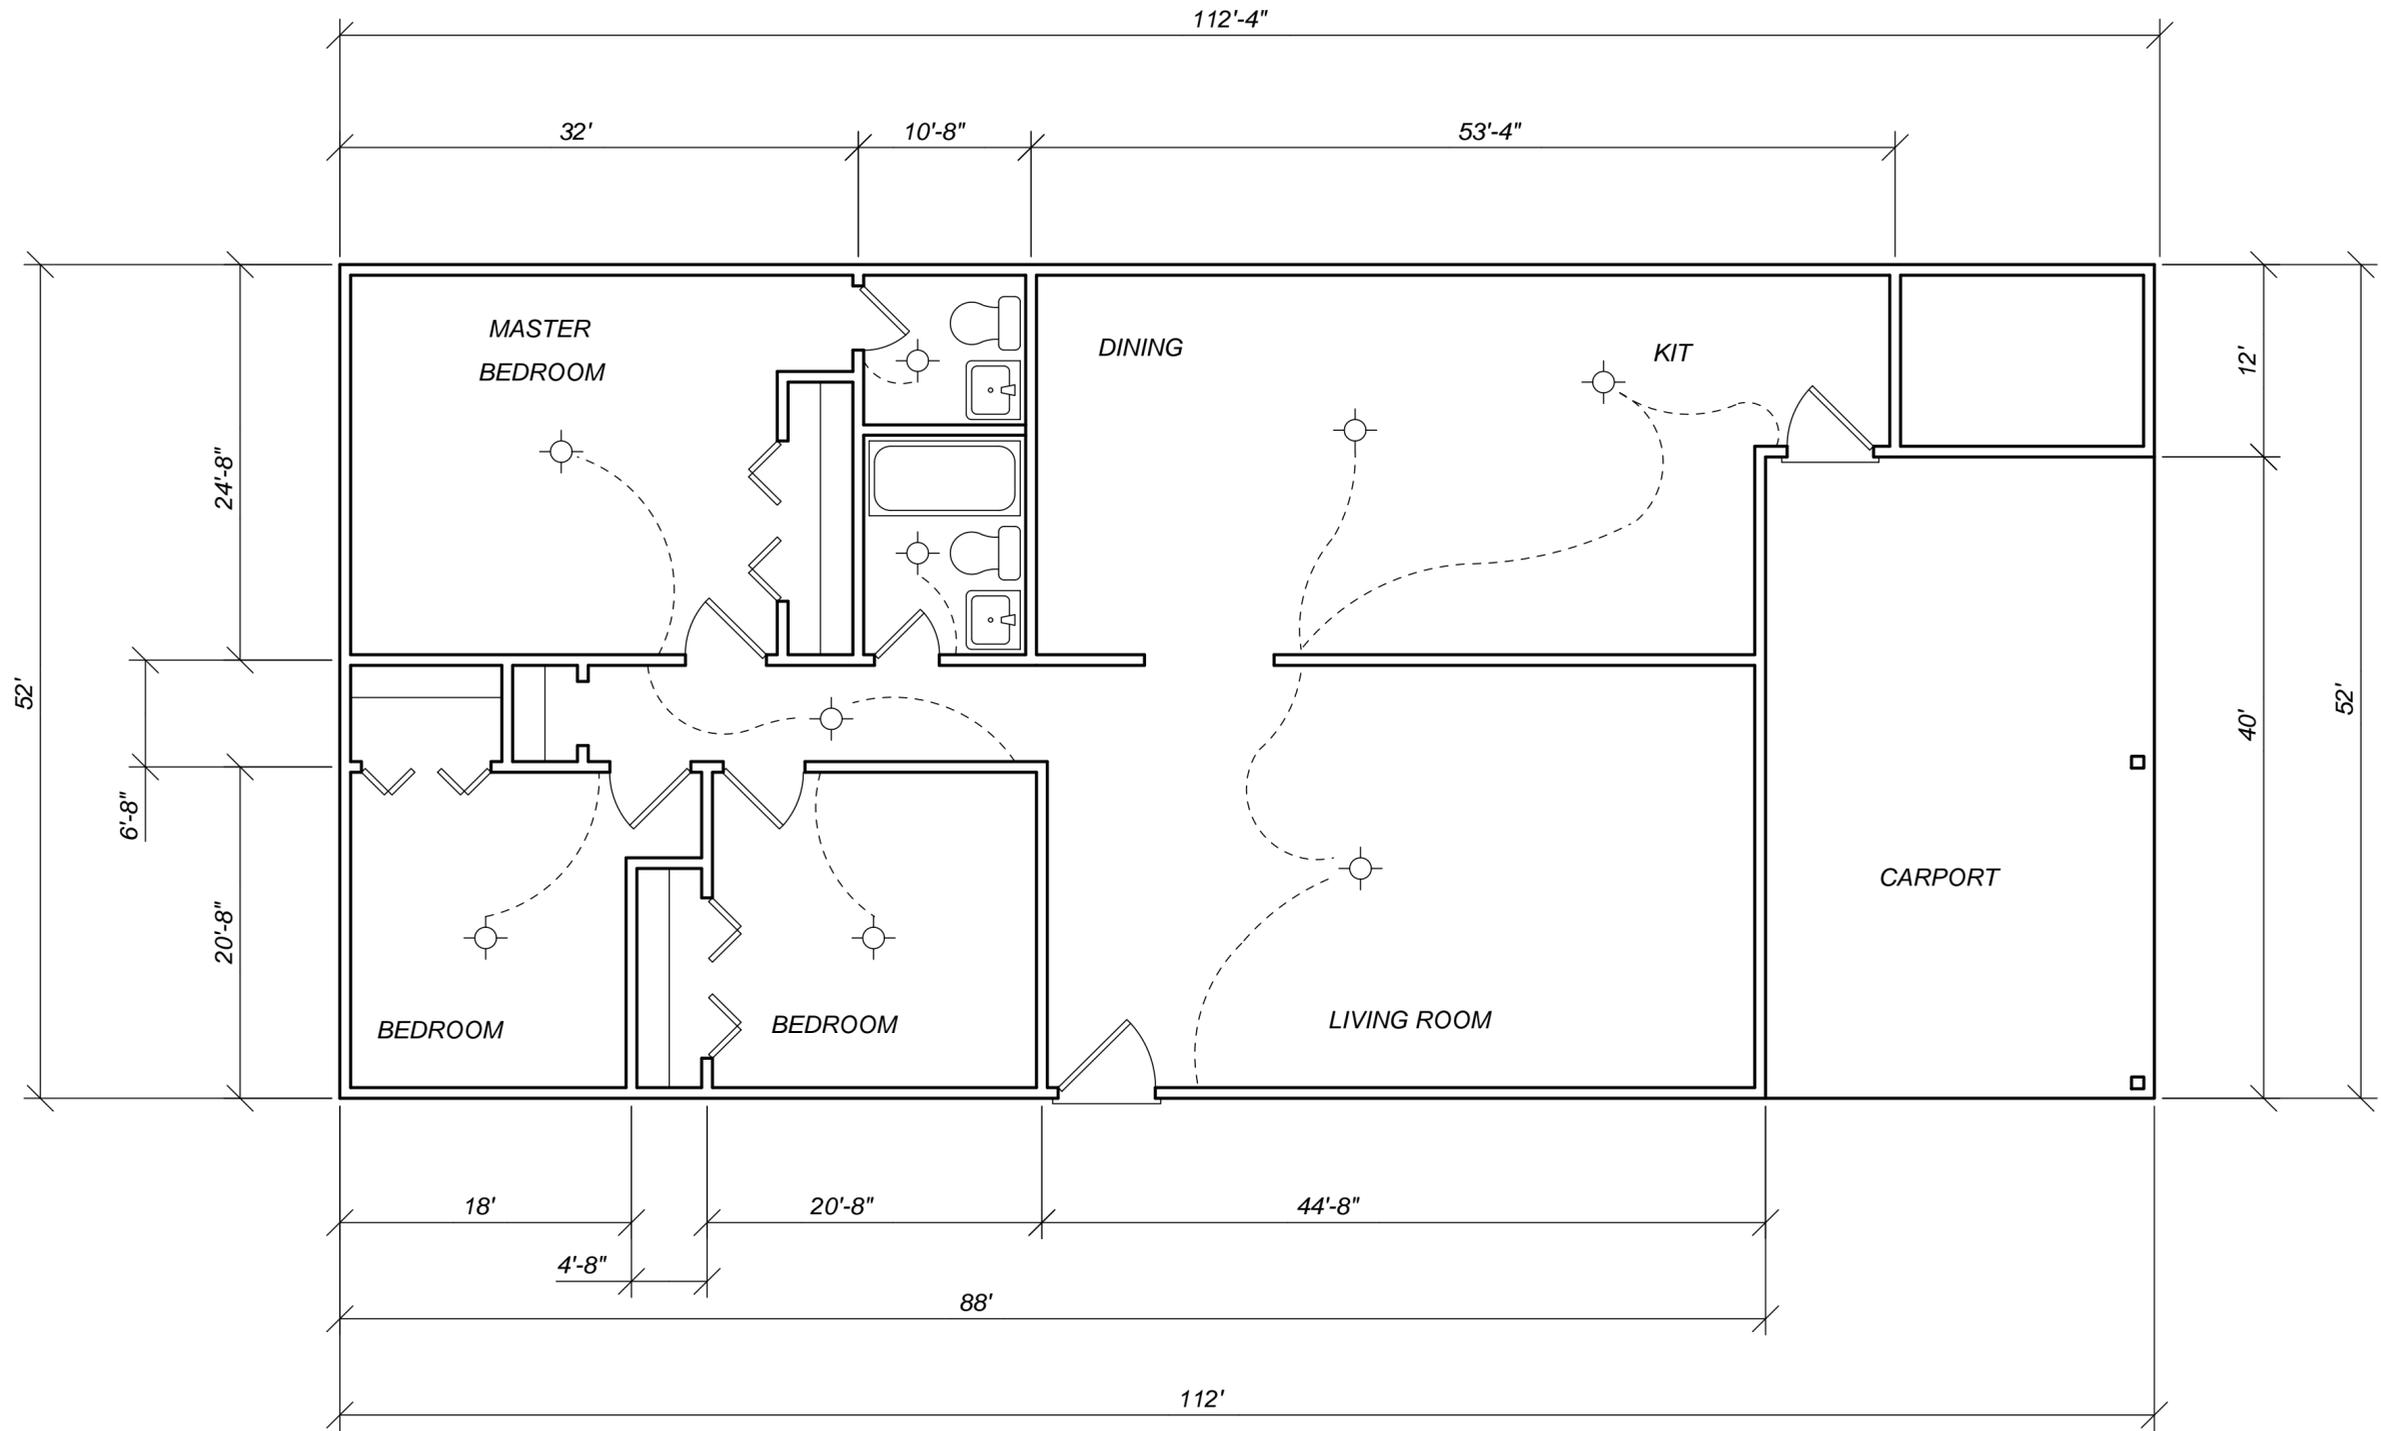

FLOOR PLAN

SCALE 1/4" = 1'

ADAPTED FROM LESSON 1 OF
HOUSE PLAN DRAFTING 101
BY TIM DAVIS
DRAWN BY: JOHN APPERSON
USING CADSTD PRO VERSION 3.1
SEE : www.homedesign.8m.com